

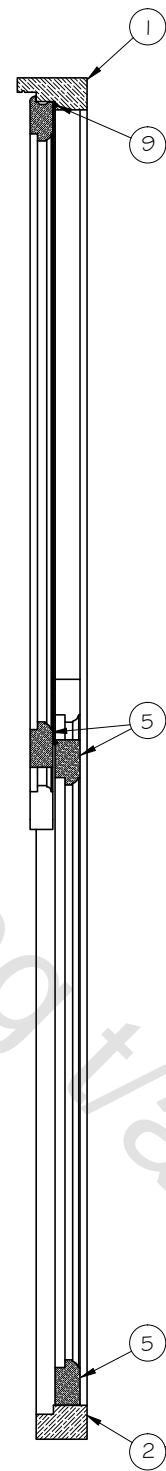


FRONT ELEVATION  
SCALE: 1:10

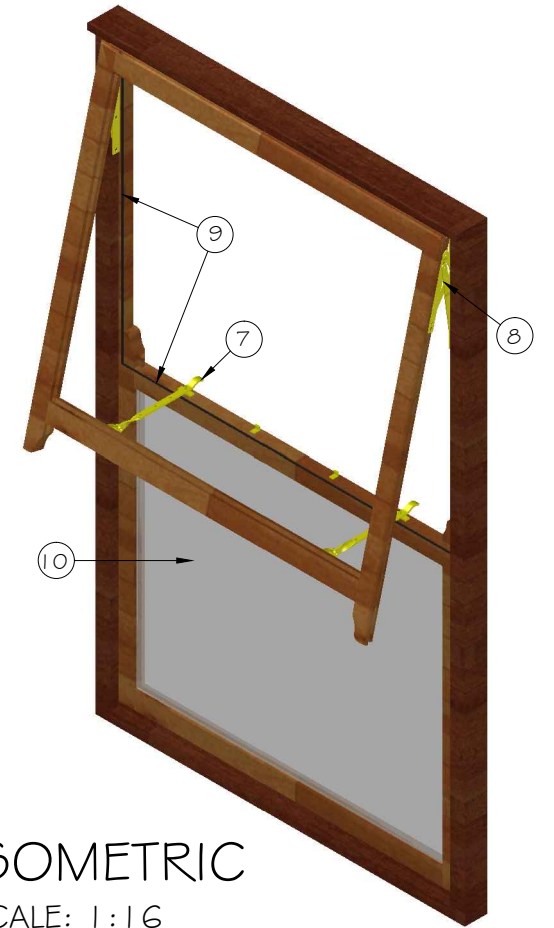

SECTION A-A  
SCALE: 1:10

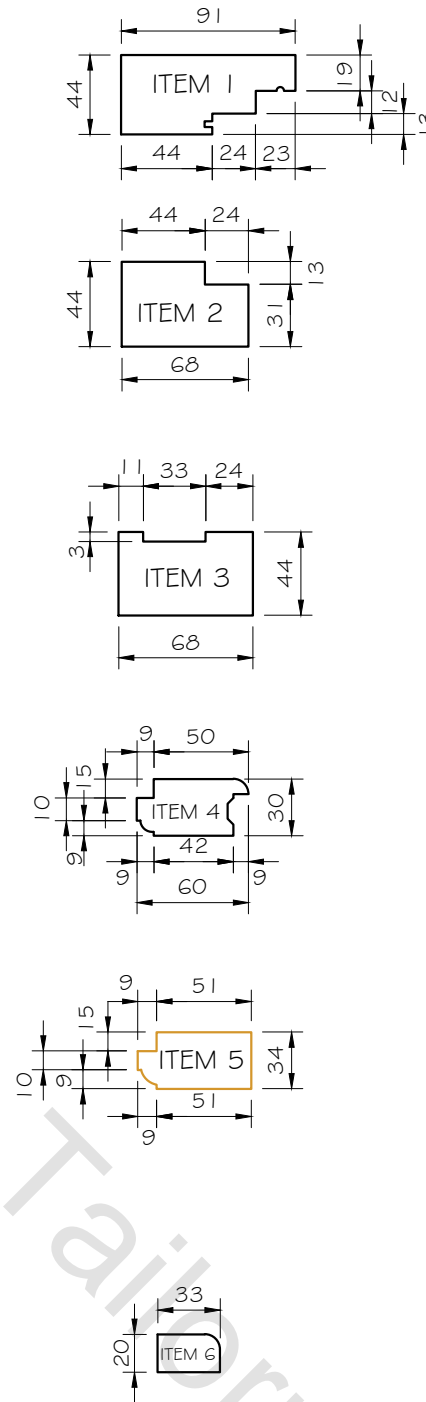

ISOMETRIC  
SCALE: 1:16

ITEM LIST		
ITEM	DESCRIPTION	LENGTH
1	EMS FRAME HEAD	1100
2	EMS FRAME CILL	1100
3	EMS FRAME STILE	1712
4	EMS SASH RAIL	970
5	EMS FIXED SASH	950
6	EMS BEAD	
7	HINGE	
8	NN 4 BAR HINGE 300 YP	
9	AQUAMAC 21	
10	5mm TOUGHENED GLASS	



SECTION B-B  
SCALE: 1:10

TAILORMADE JOINERY			
TEL: 032 947 0435			
PO BOX 260 UMHLALI 4390			
ECONOMY MOCK SASH			
DRAWN	KEVIN	DRAWING	
DATE	25/10/2012	NUMBER	REV.
SCALE	AS SHOWN	EMS-001	0